

26/79

FILED
JUN 21 1957
Jack A. Ross
C. A. Wheat
Fee \$5.00
File at 4:40 PM

IN THE COUNTY OF RIVERSIDE

RECORD OF SURVEY

OF A PORTION OF LOT 1 IN BLOCK 3 OF THE SUBDIVISION OF SECTION 30, T.2S., R.4W., S.B.B.&M. AS SHOWN BY MAP ON FILE IN BOOK 2 OF MAPS AT PAGE 37 THEREOF, RECORDS OF RIVERSIDE COUNTY, CALIFORNIA

— BY —
ALBERT A WEBB ASSOCIATES
CIVIL ENGINEERS
MAY 1957

Survey made at the request of Stewart Adler

I hereby certify that I am a Registered Civil Engineer of the State of California and that this map correctly represents a survey made under my supervision during May 1957 and that all monuments shown hereon actually exist and their positions are correctly shown.

Ernest N. Webb
Registered Civil Engineer No 9876


ENGINEER'S NOTES:—
Basis of Bearings is the centerline of 8th Street, taken as N. 89° 52' W. as same is shown on State Highway Improvement plans of Highway 395 on file in the Riverside County Surveyor's Office.

Found monuments as noted at all points shown thus •

Set 3/4" I.P. tagged R.E. 9876 at all points shown thus o unless otherwise noted.

Map examined June 21, 1957
A.C. KEITH
County Surveyor

By G. T. Worsley Deputy

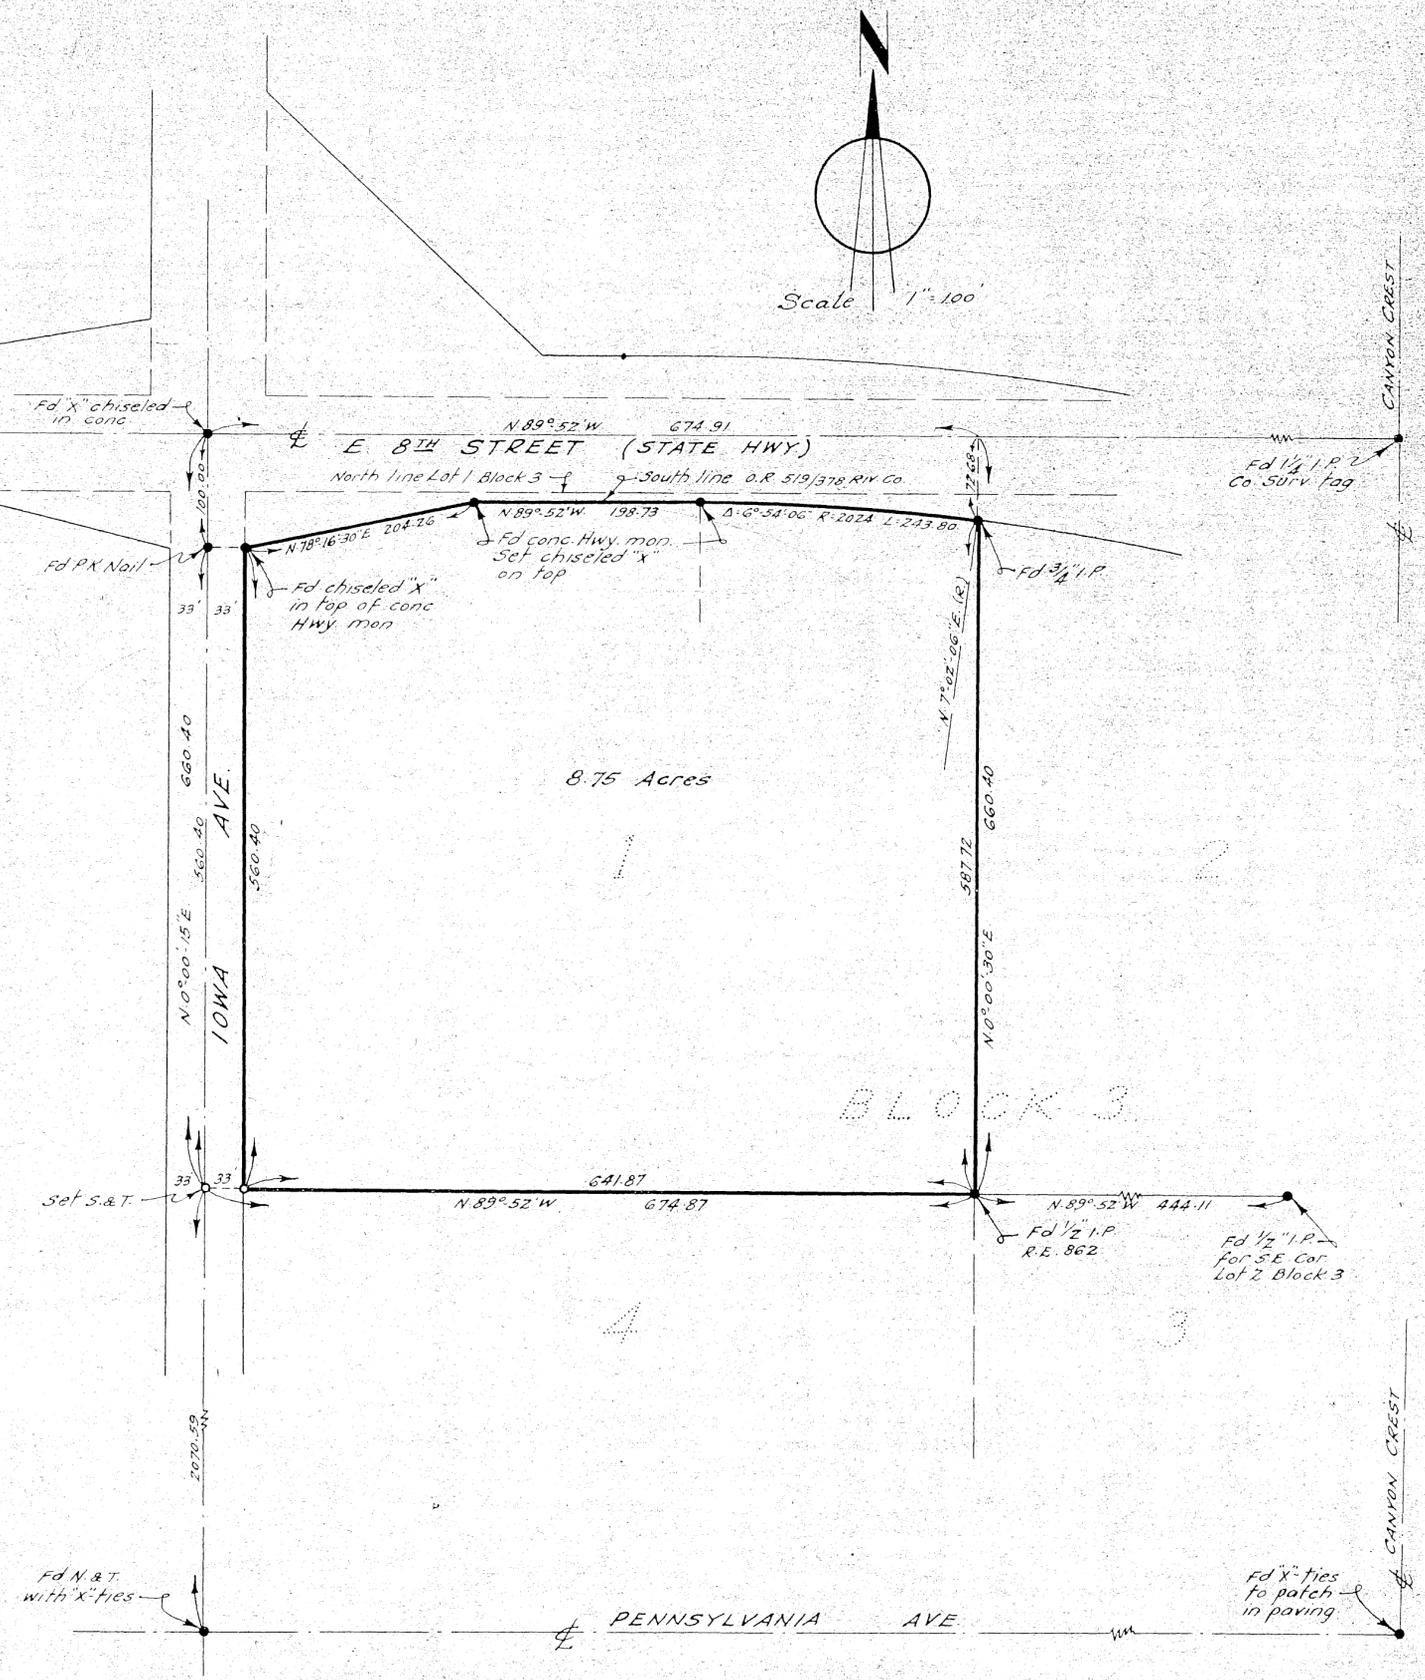

RS 26/79